



Classrooms



**Special Ed
Program**

**Lee High School
New Academic Building**


1st Floor Area

Administrative & Counseling Offices

Student Health Clinic

Media Center and Library Area

Teacher Resource Area and Classrooms

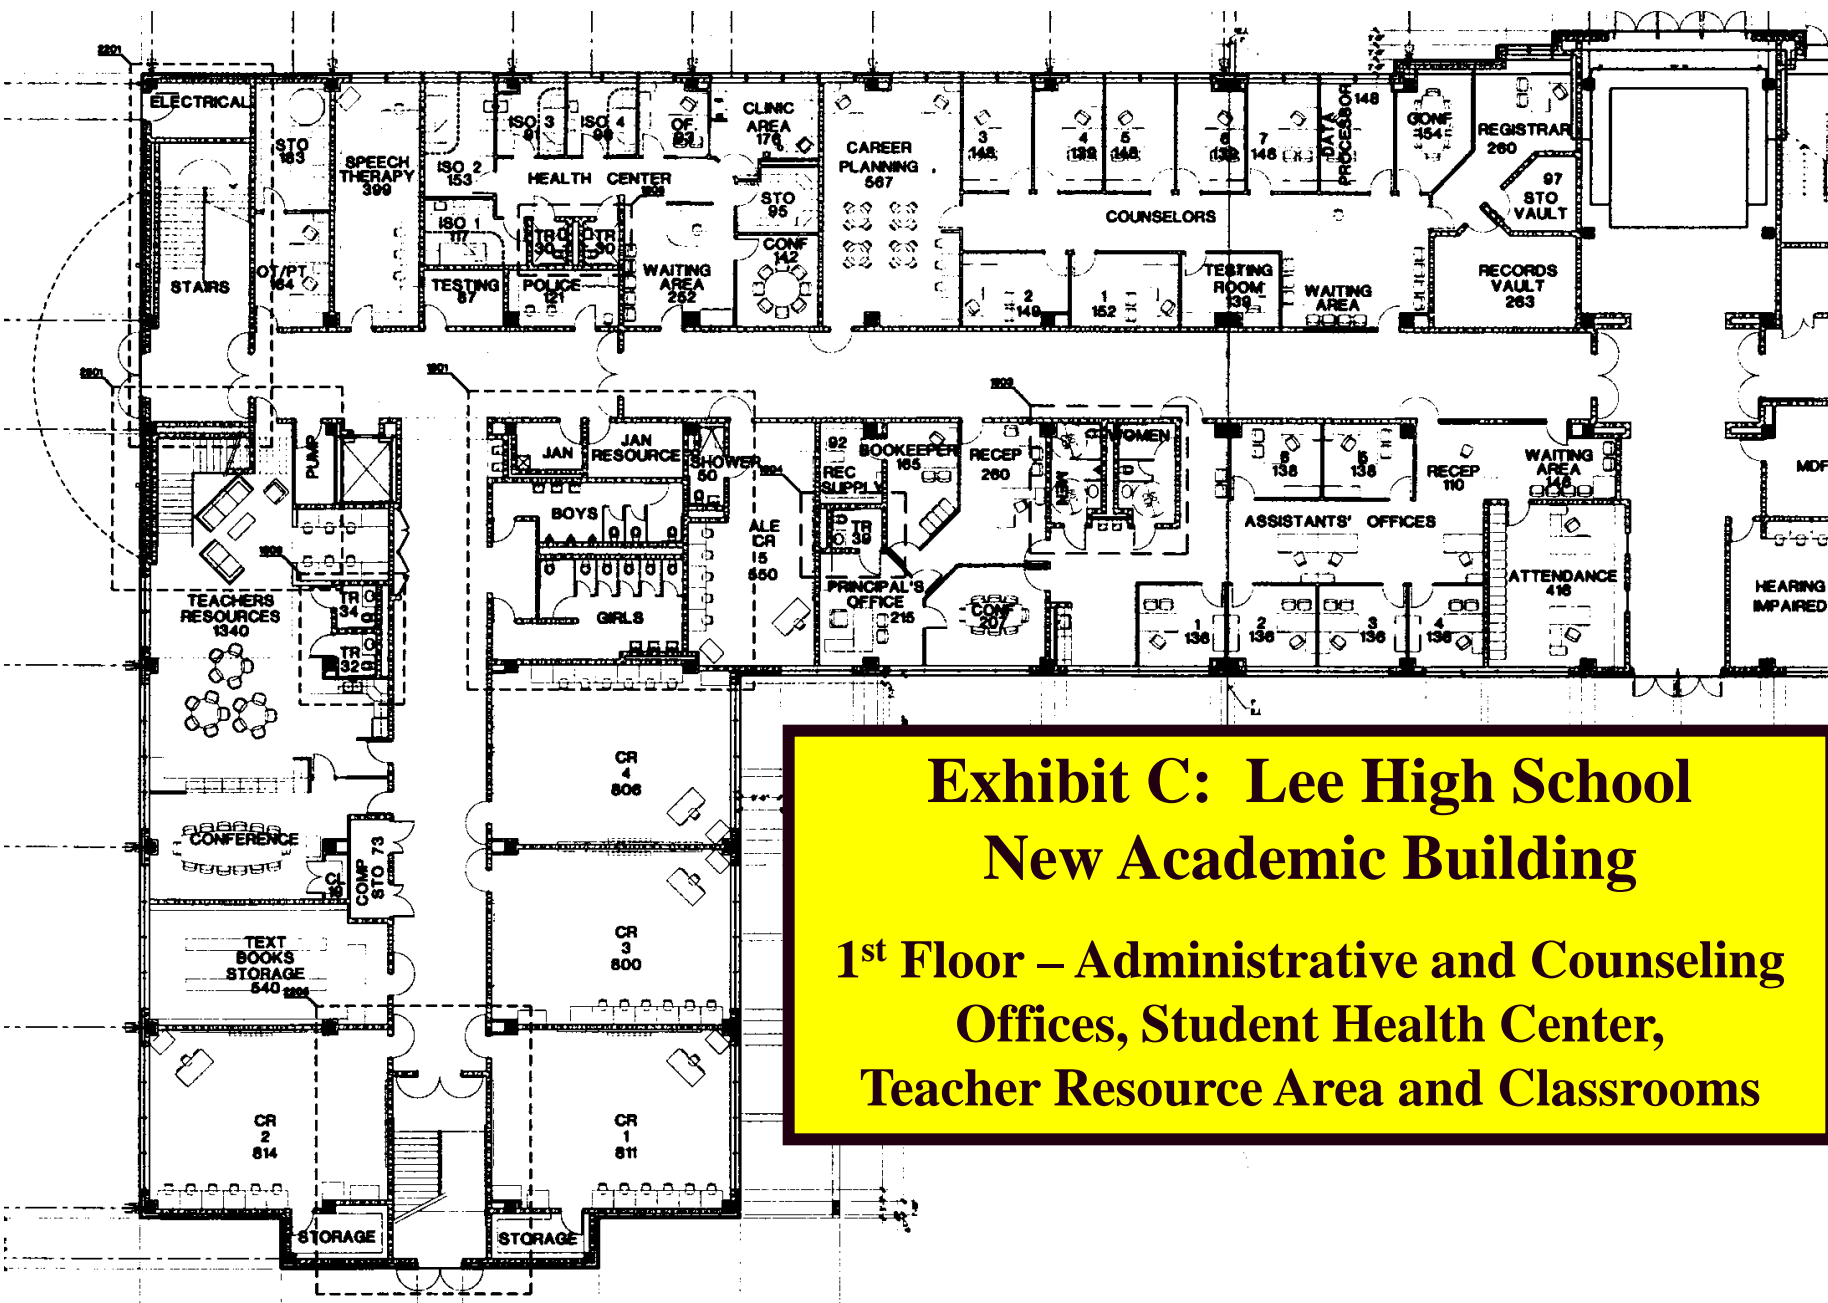


**Lee High School
New Academic Building
Teacher Resource Area**



**Lee High School
New Academic Building
Teacher Resource Area**



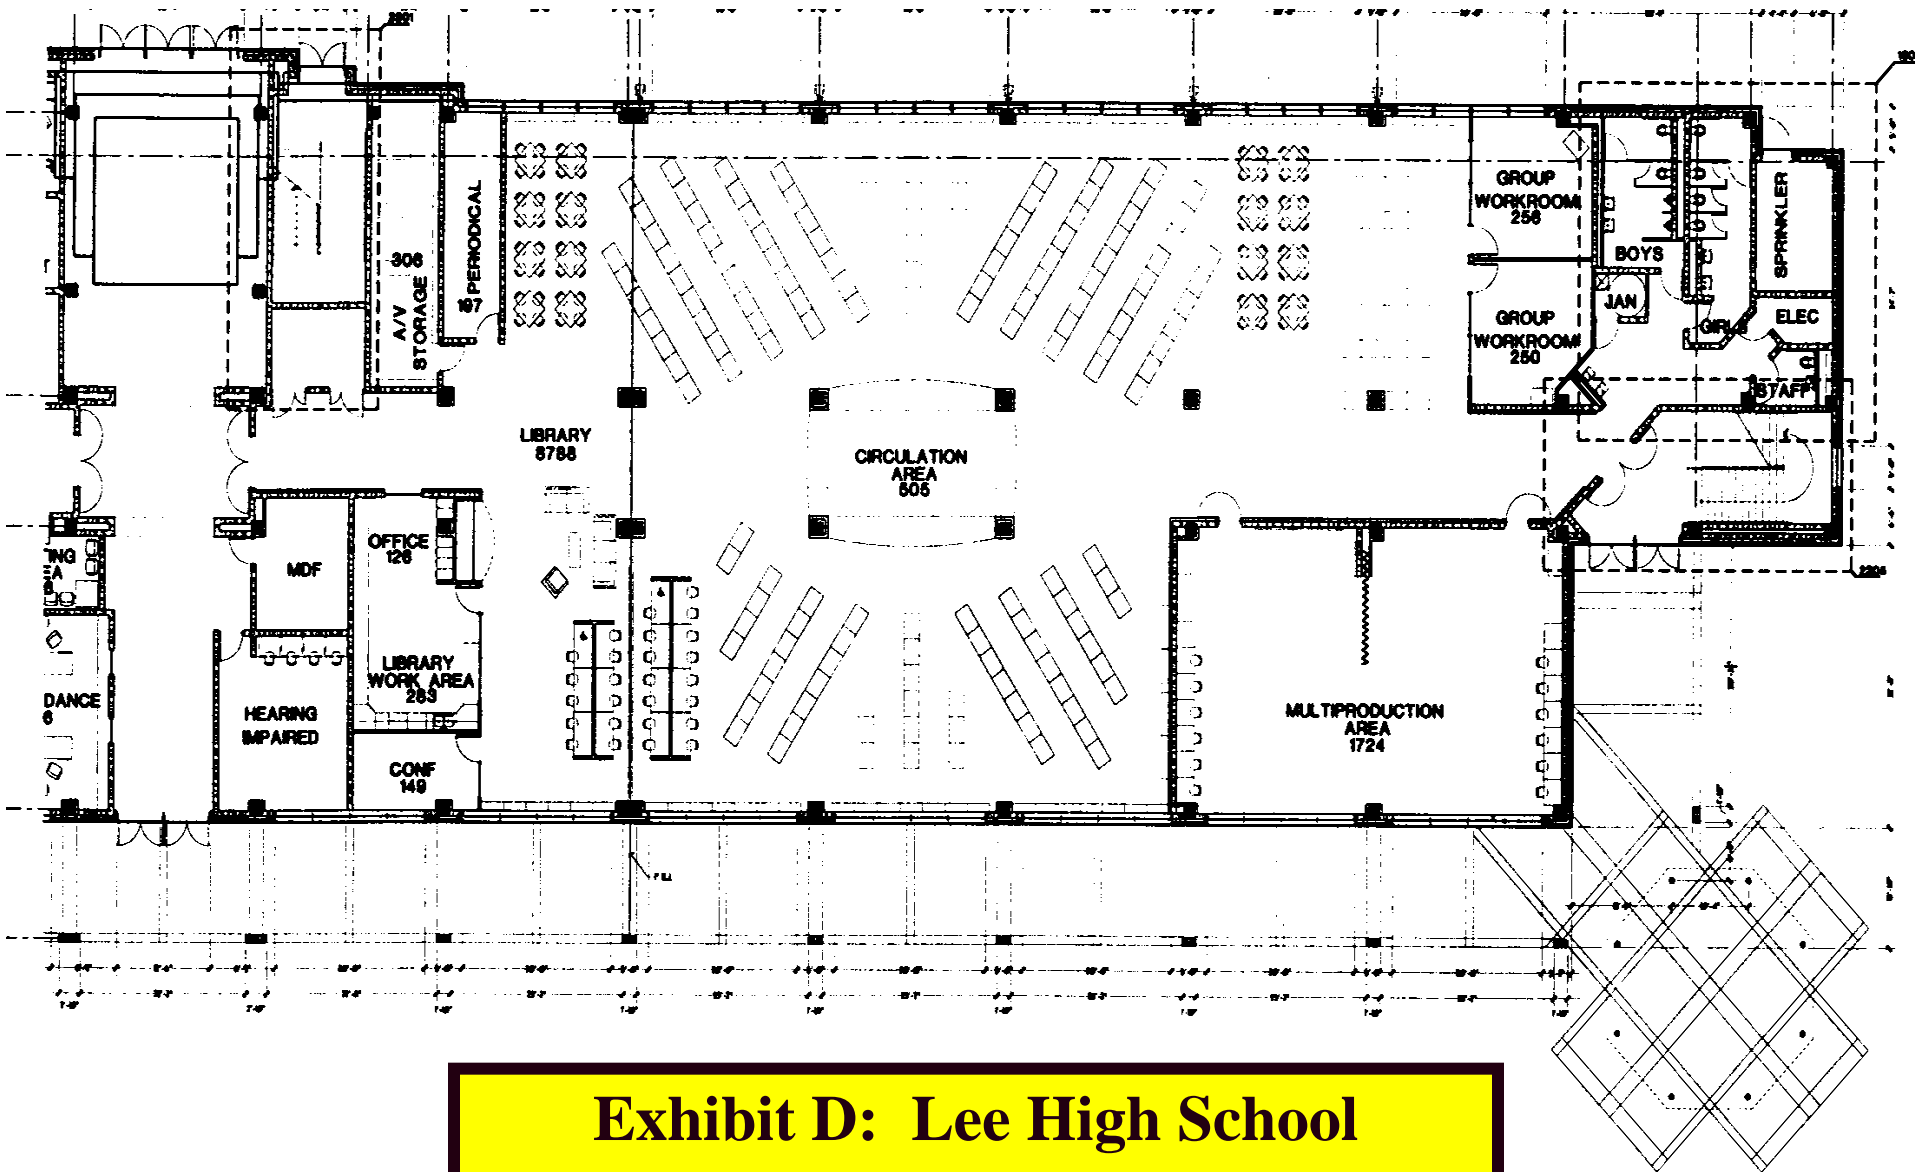


**Exhibit D: Lee High School
New Academic Building**

1st Floor – Media Center / Library Area



**Special Ed
Program**

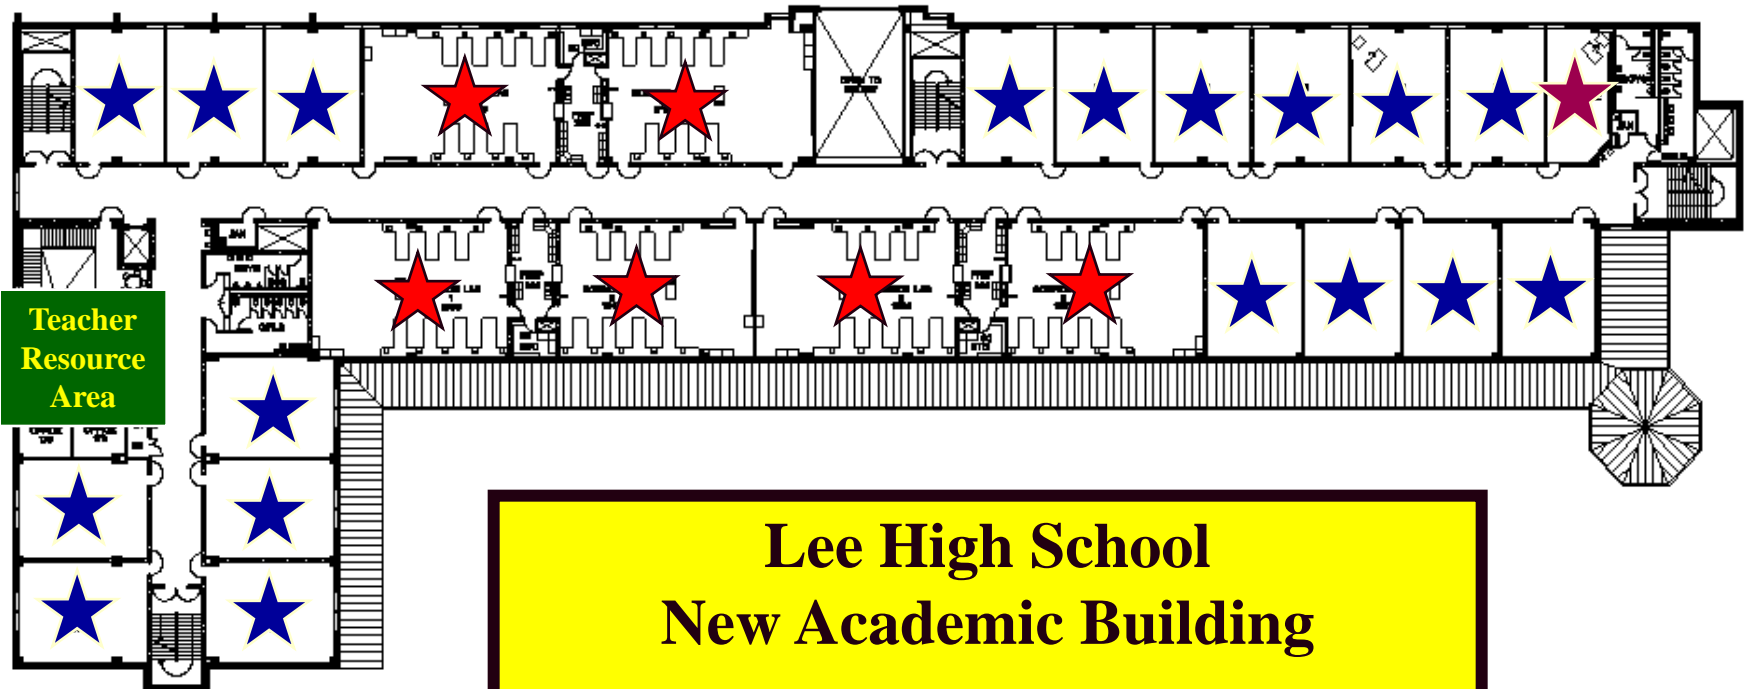

**Teacher
Resource
Area**




Classrooms



Science Labs

Lee High School New Academic Building

**2nd Floor Area
Science Labs, Classrooms and
Teacher Resource Area**

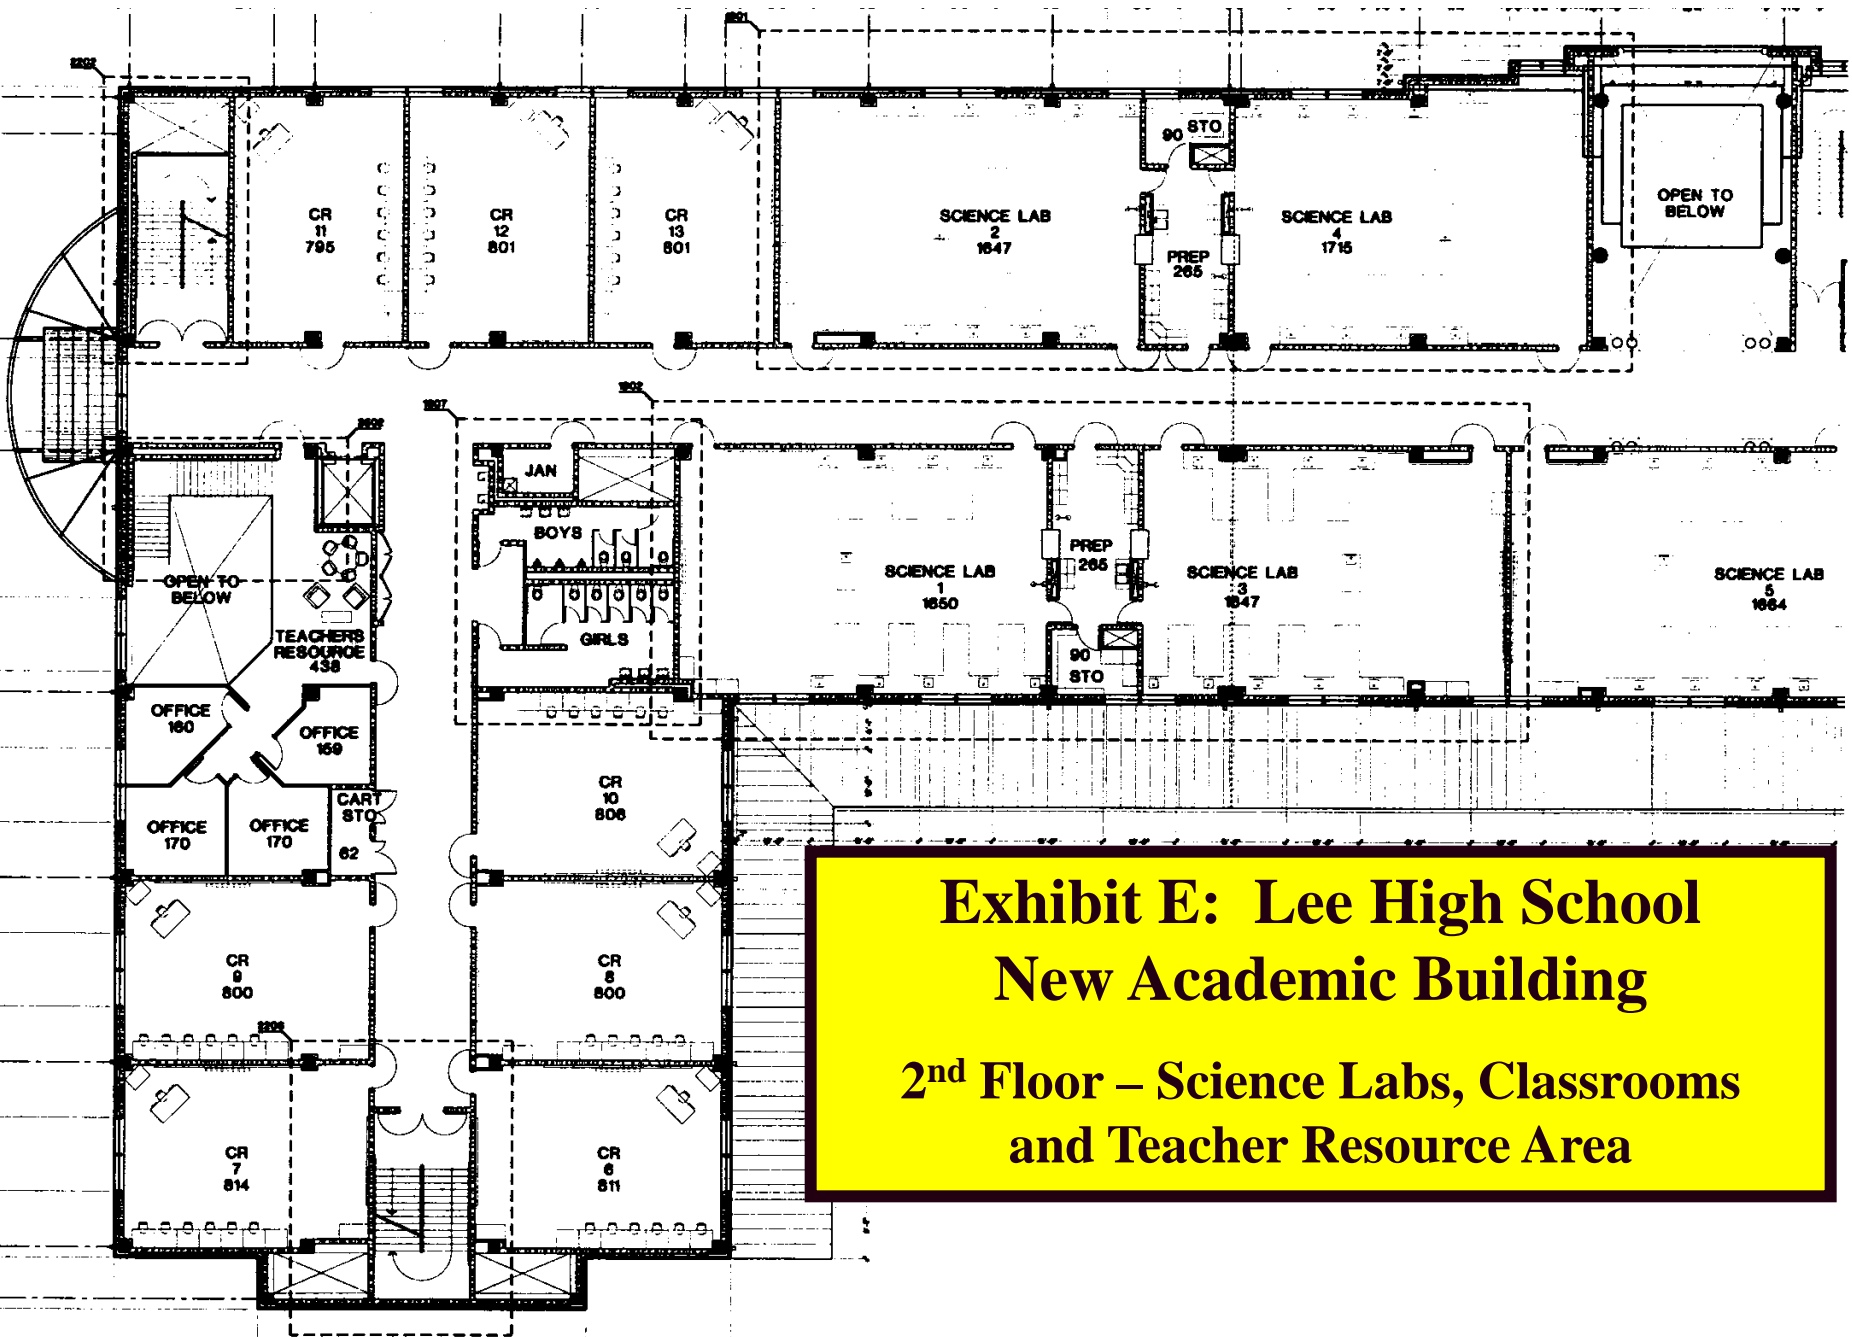

**Exhibit E: Lee High School
New Academic Building**

**2nd Floor – Science Labs, Classrooms
and Teacher Resource Area**


Lee High School New Academic Building

Teacher Resource Area



**Lee High School
New Academic Building
Teacher Resource Area**



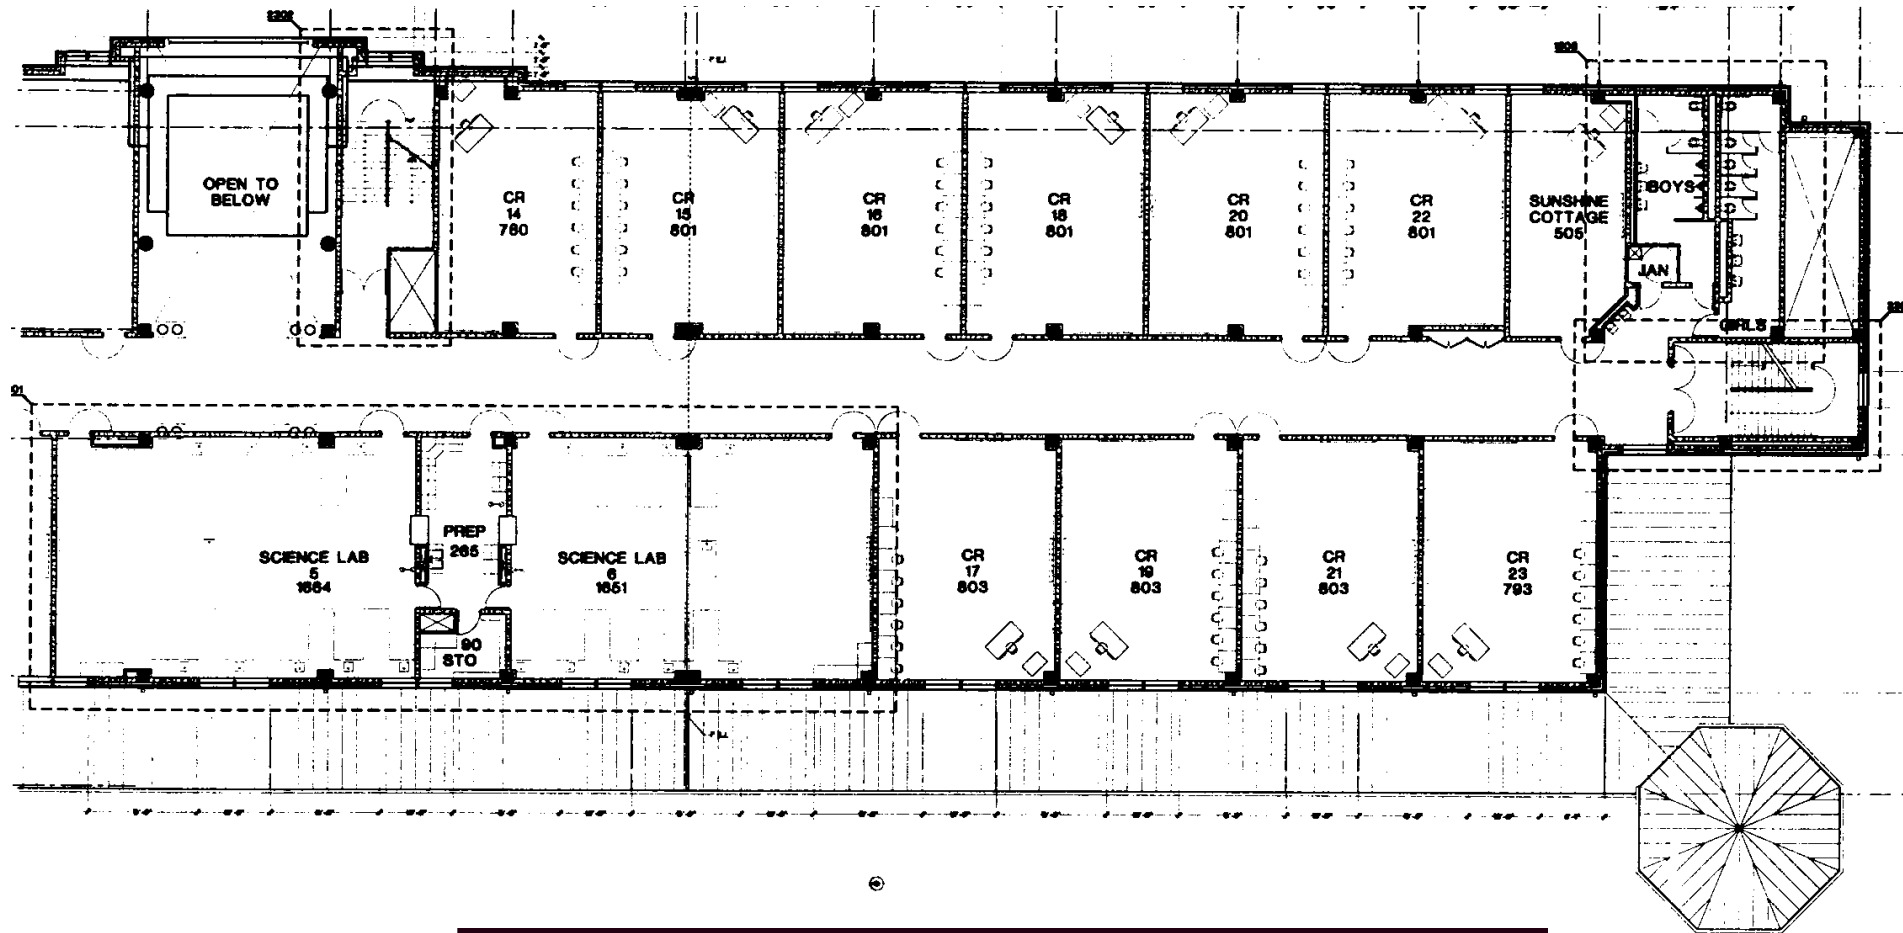


01 PARTIAL SECOND FLOOR PLAN
 EW WING 100
 SCALE: 1/8" = 1'-0"

Exhibit F: Lee High School **New Academic Building** **2nd Floor – Science Labs & Classrooms**



Computer Lab

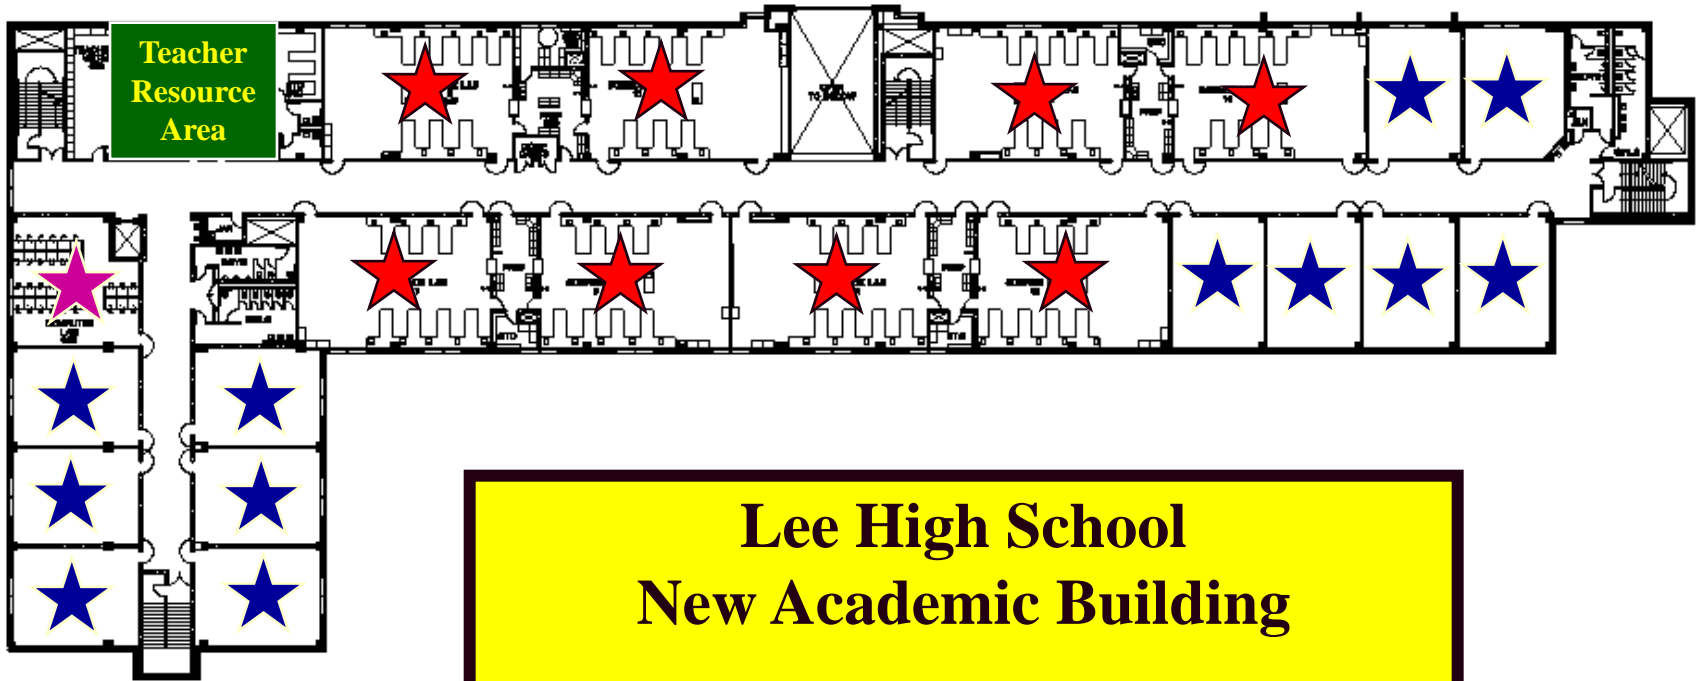

Classrooms



Science Labs

Lee High School New Academic Building

3rd Floor Area

**Science Labs, Computer Lab, Classrooms
and Teacher Resource Area**


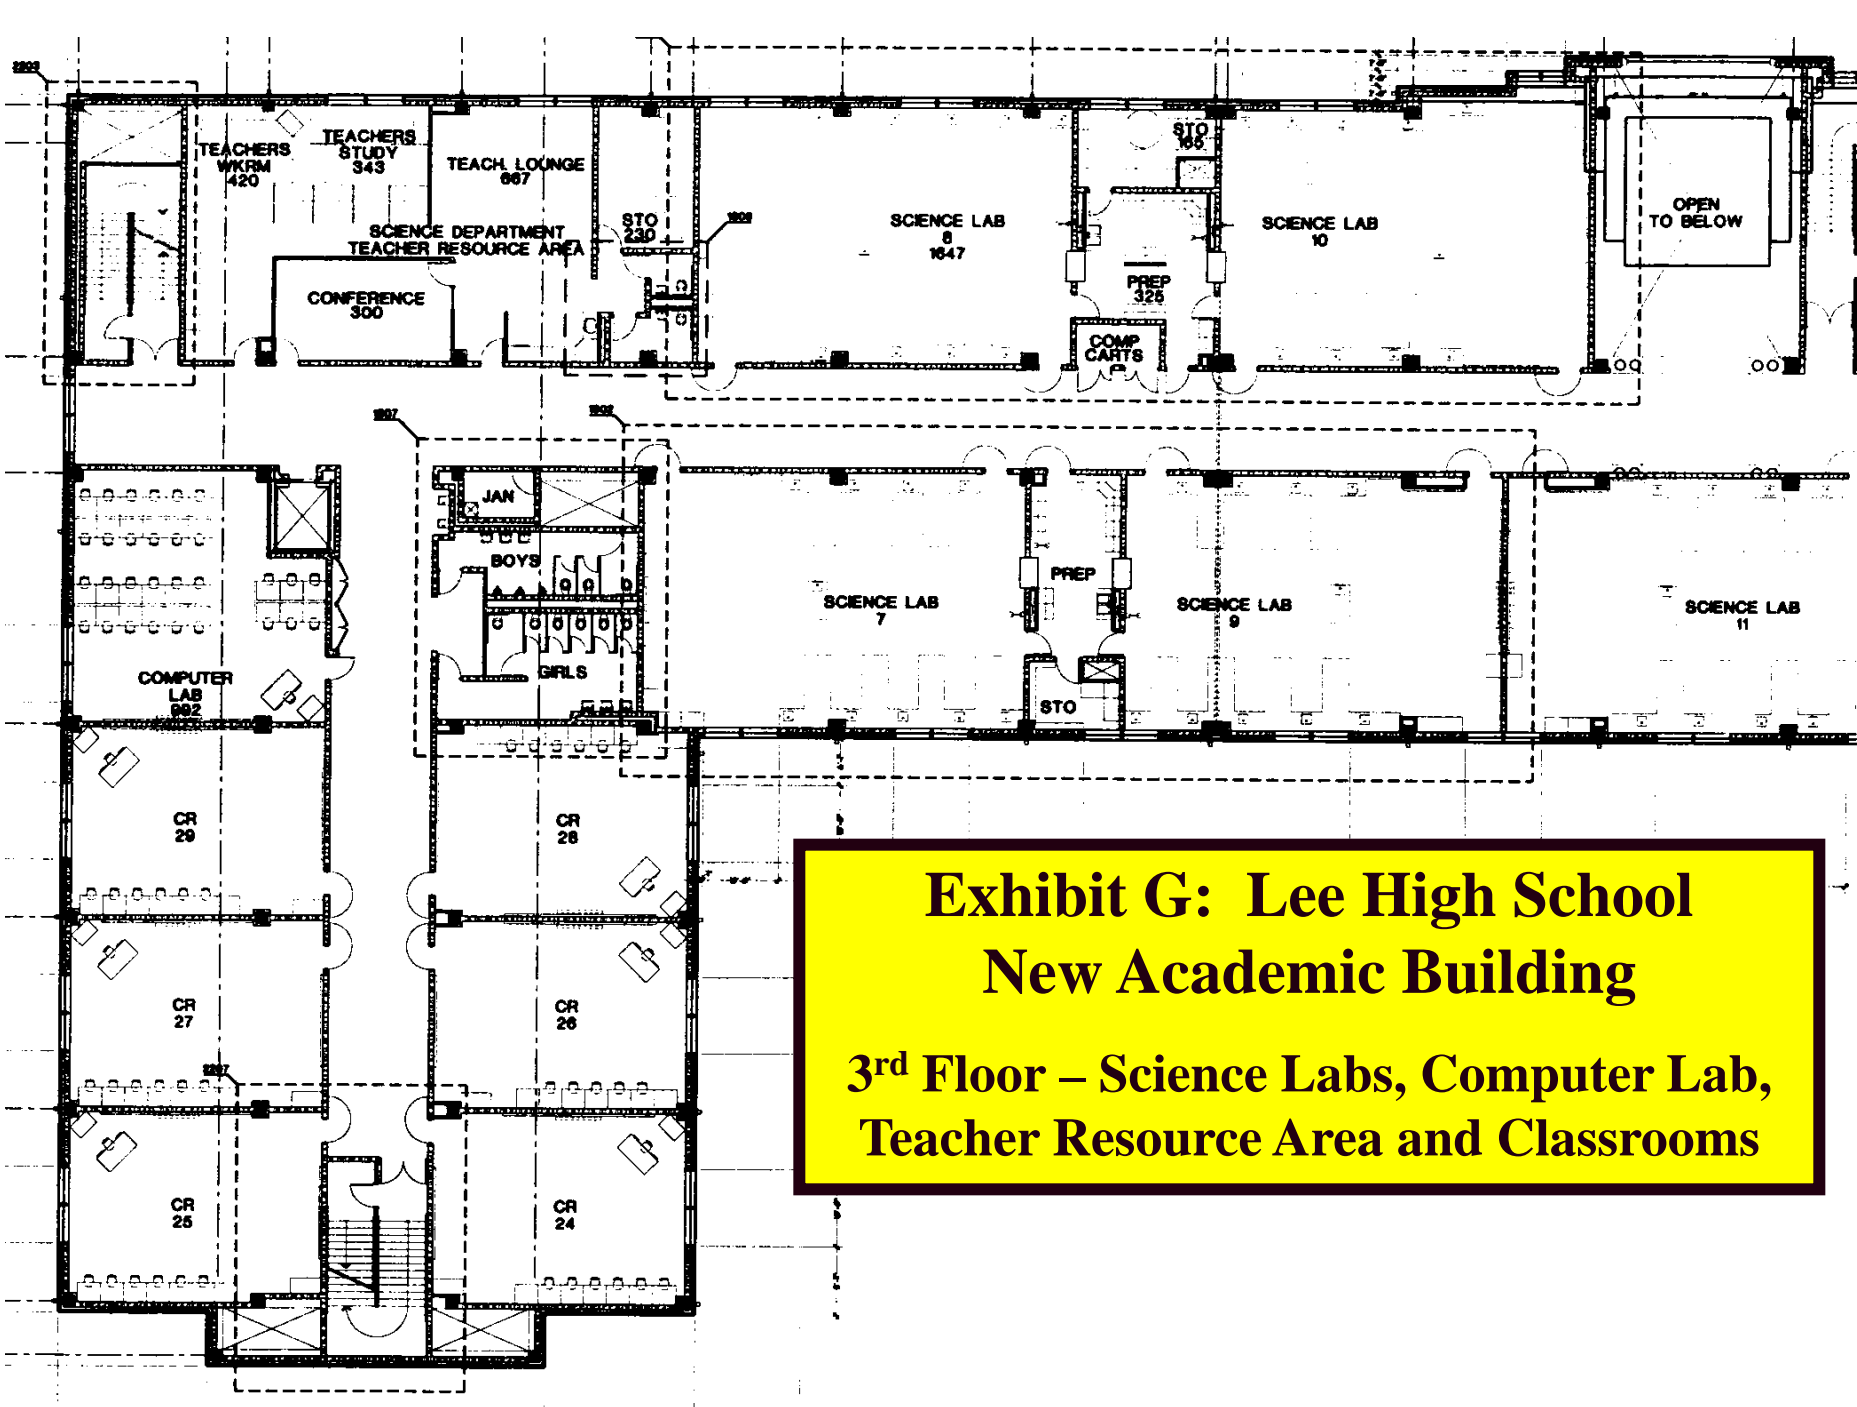


Exhibit G: Lee High School New Academic Building

3rd Floor – Science Labs, Computer Lab,
Teacher Resource Area and Classrooms

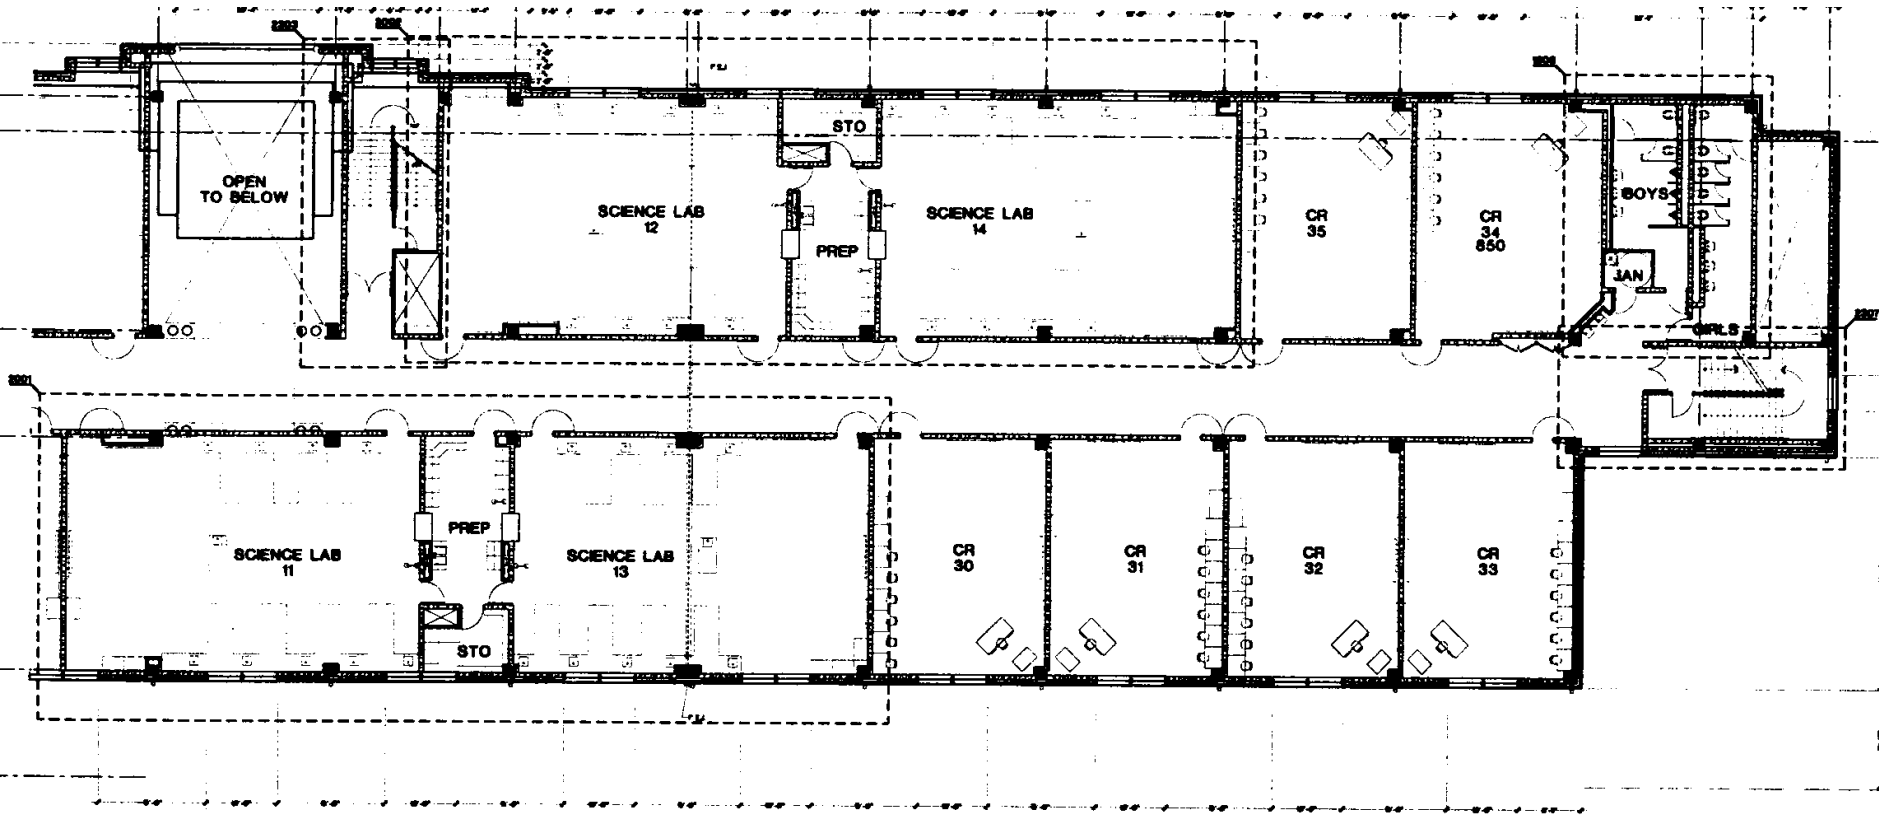

1301 PARTIAL THIRD FLOOR PLAN
 NEW WING 100
 SCALE : $\frac{1}{4}" = 1'-0"$

Exhibit H: Lee High School **New Academic Building** **3rd Floor – Science Labs & Classrooms**