


Churchill High School Fine Arts Addition & Renovation

South Elevation

Program Addition	= 3,253 sq.ft.
Facility Renovations	= <u>1,172 sq.ft.</u>
Total Project	= 4,425 sq.ft.

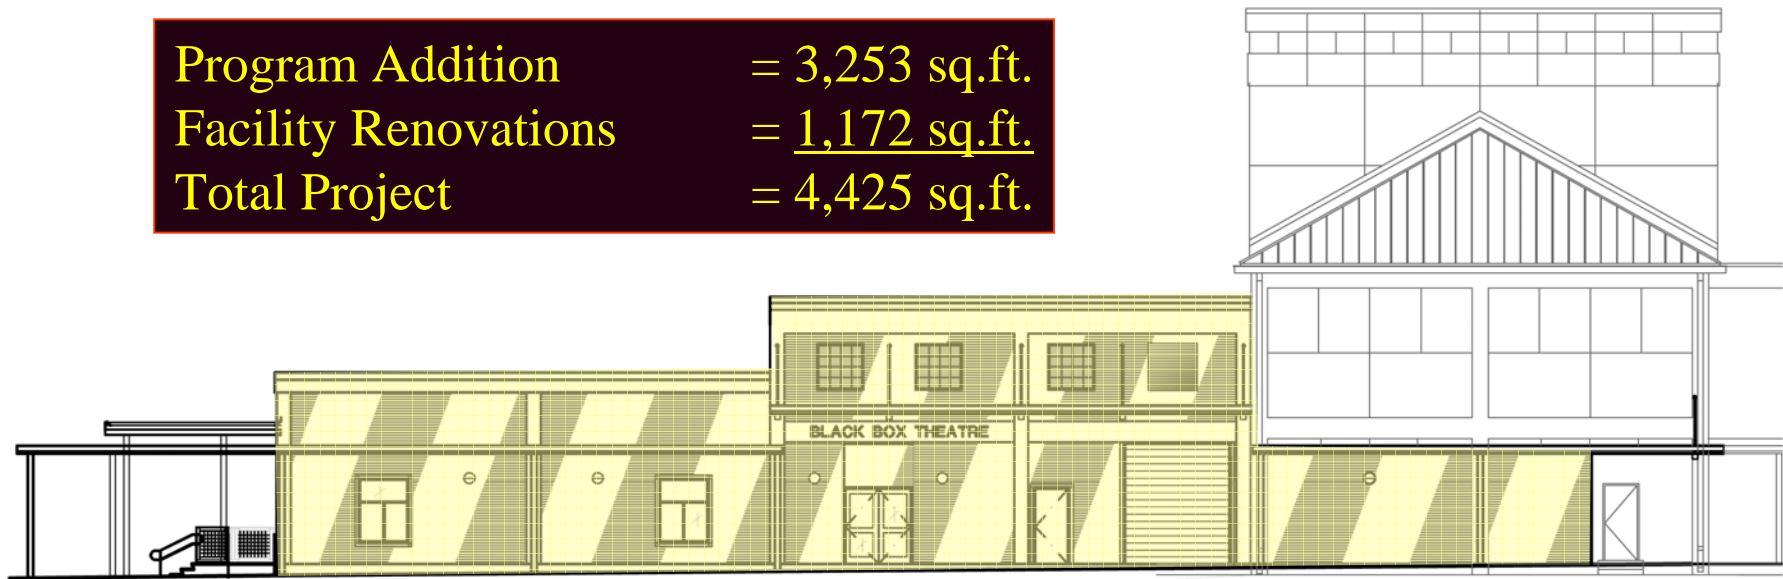

SOUTH ELEVATION